




CITY OF LODI

PUBLIC WORKS DEPARTMENT

Various Crosswalk Layouts

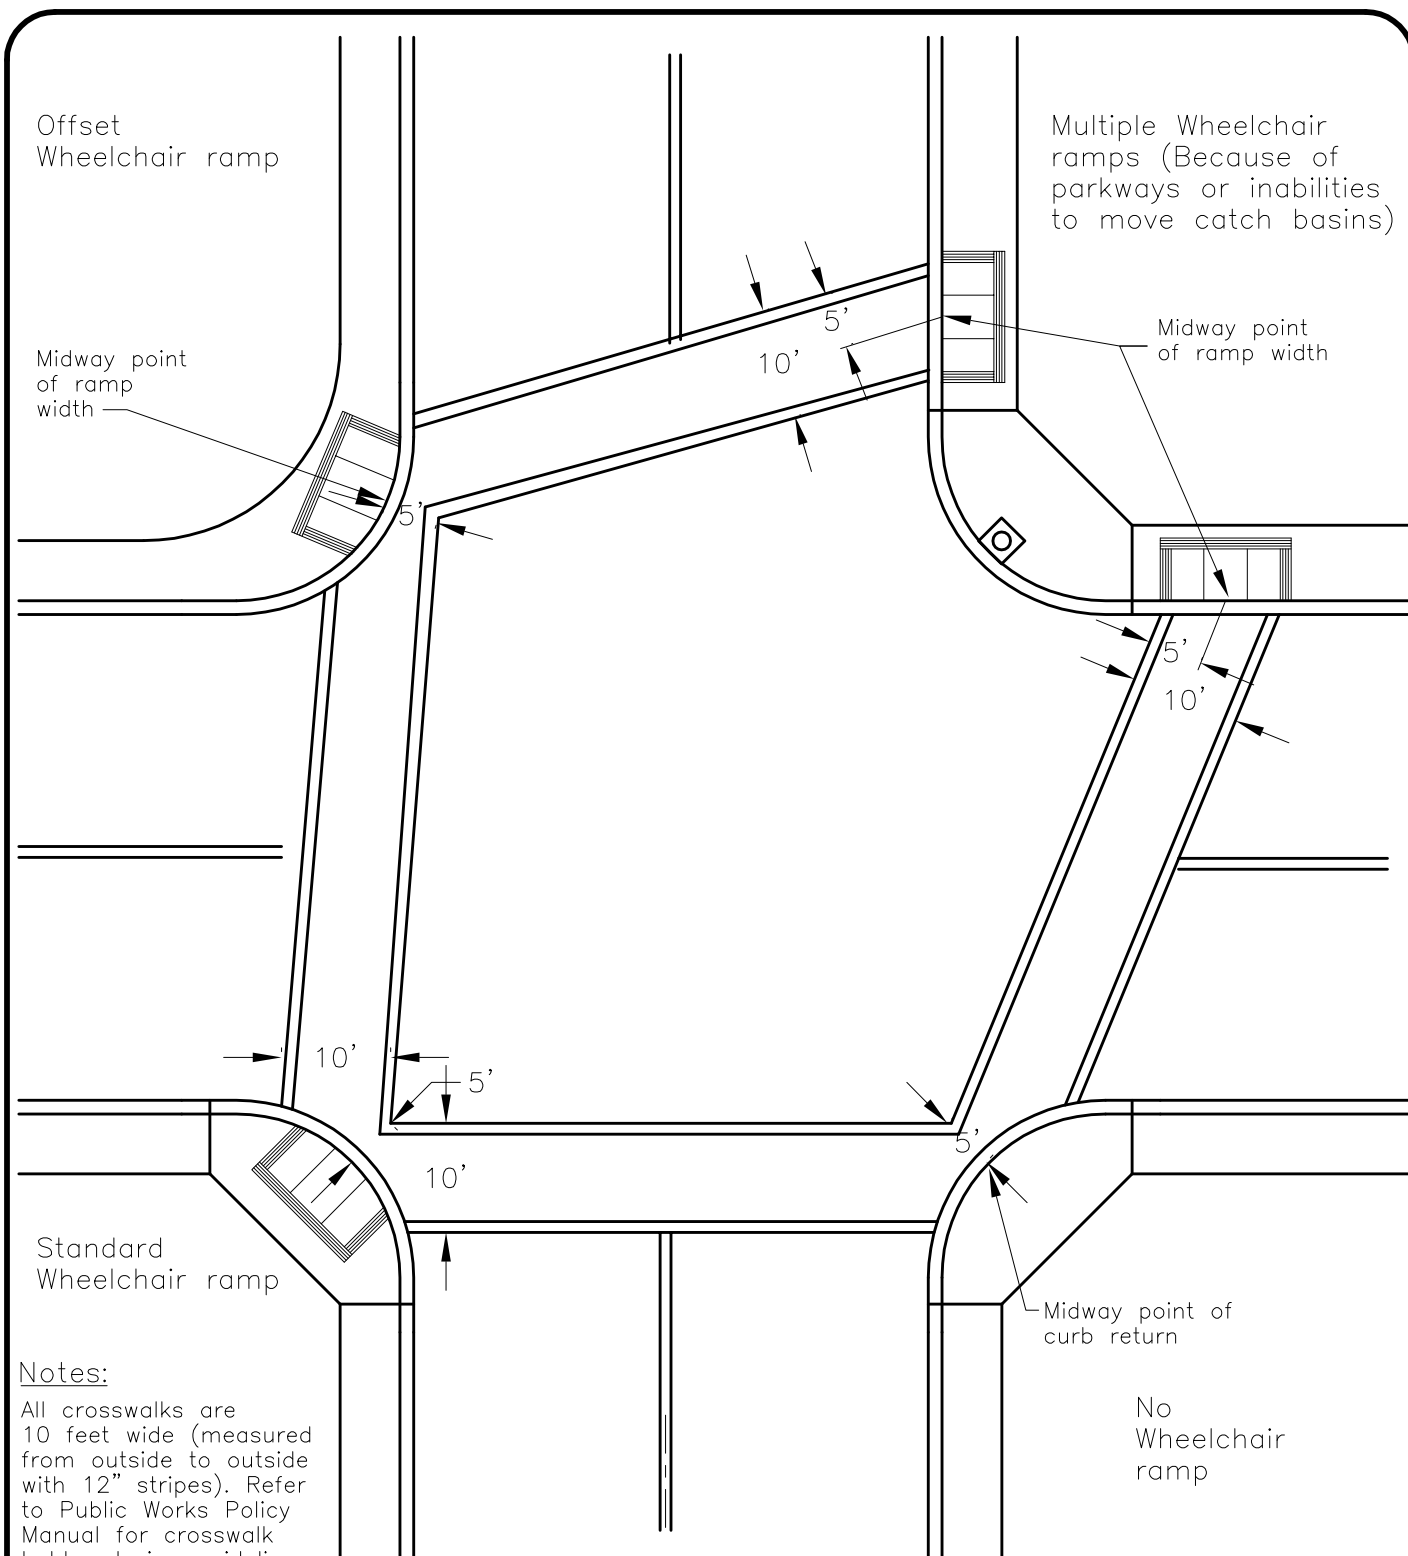

Notes:

All crosswalks are 10 feet wide (measured from outside to outside with 12" stripes). Refer to Public Works Policy Manual for crosswalk ladder design guidelines

Dr. KT	No.	Date	Revision	Appr.
Ch. WS				
Date 12/00				

Approved By:

F. Wally Sandelin
F. Wally Sandelin
City Engineer
R.C.E. 39895

12/28/00
Date

STD PLAN

141